


PROPOSED AIR ZONE COLUMN UNIT LAYOUT

8/27/08 *42*

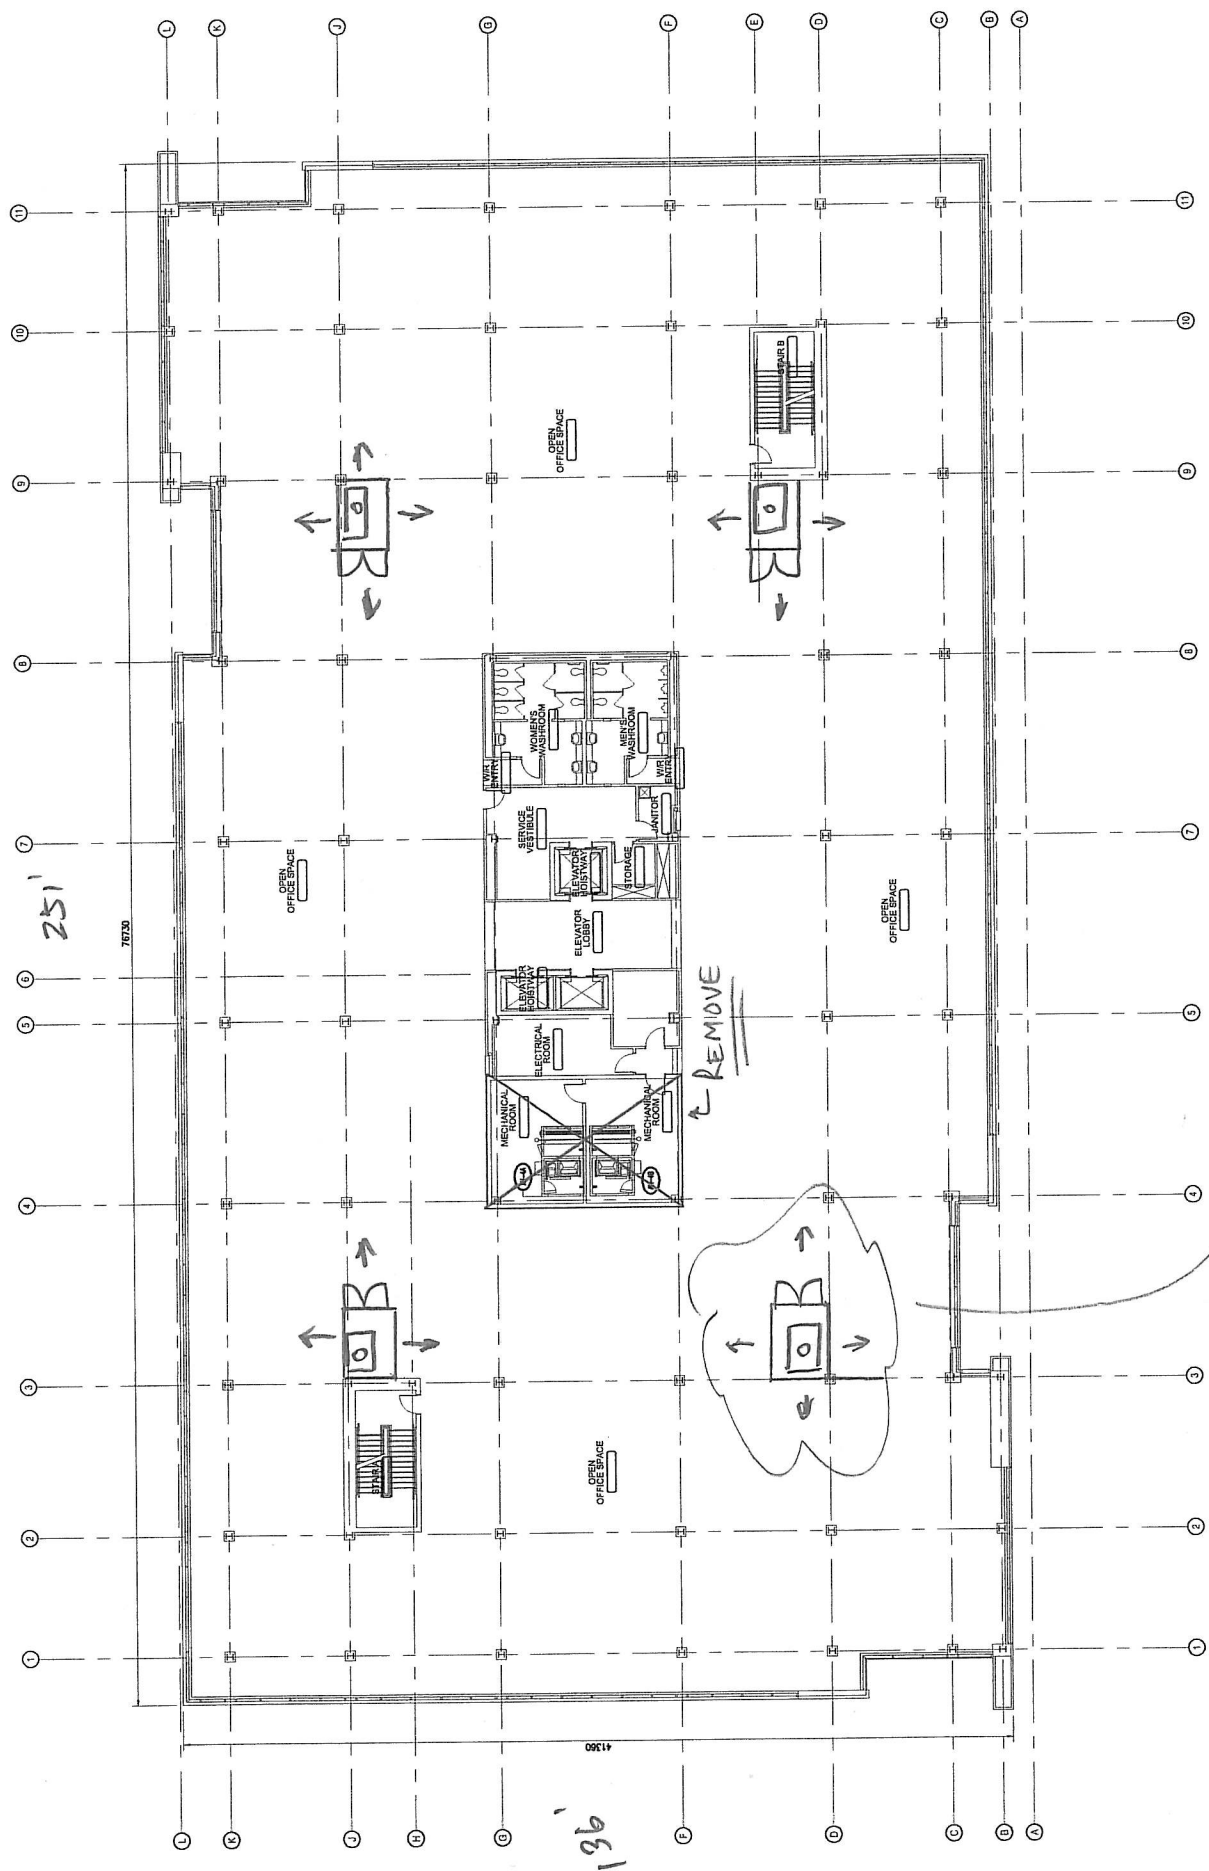

TYP (A) $9'6'' \times 9'0''$ Mech Closet Containing
 9,500 CFM ENV. COLUMN UNIT
 (refer to attachment)